


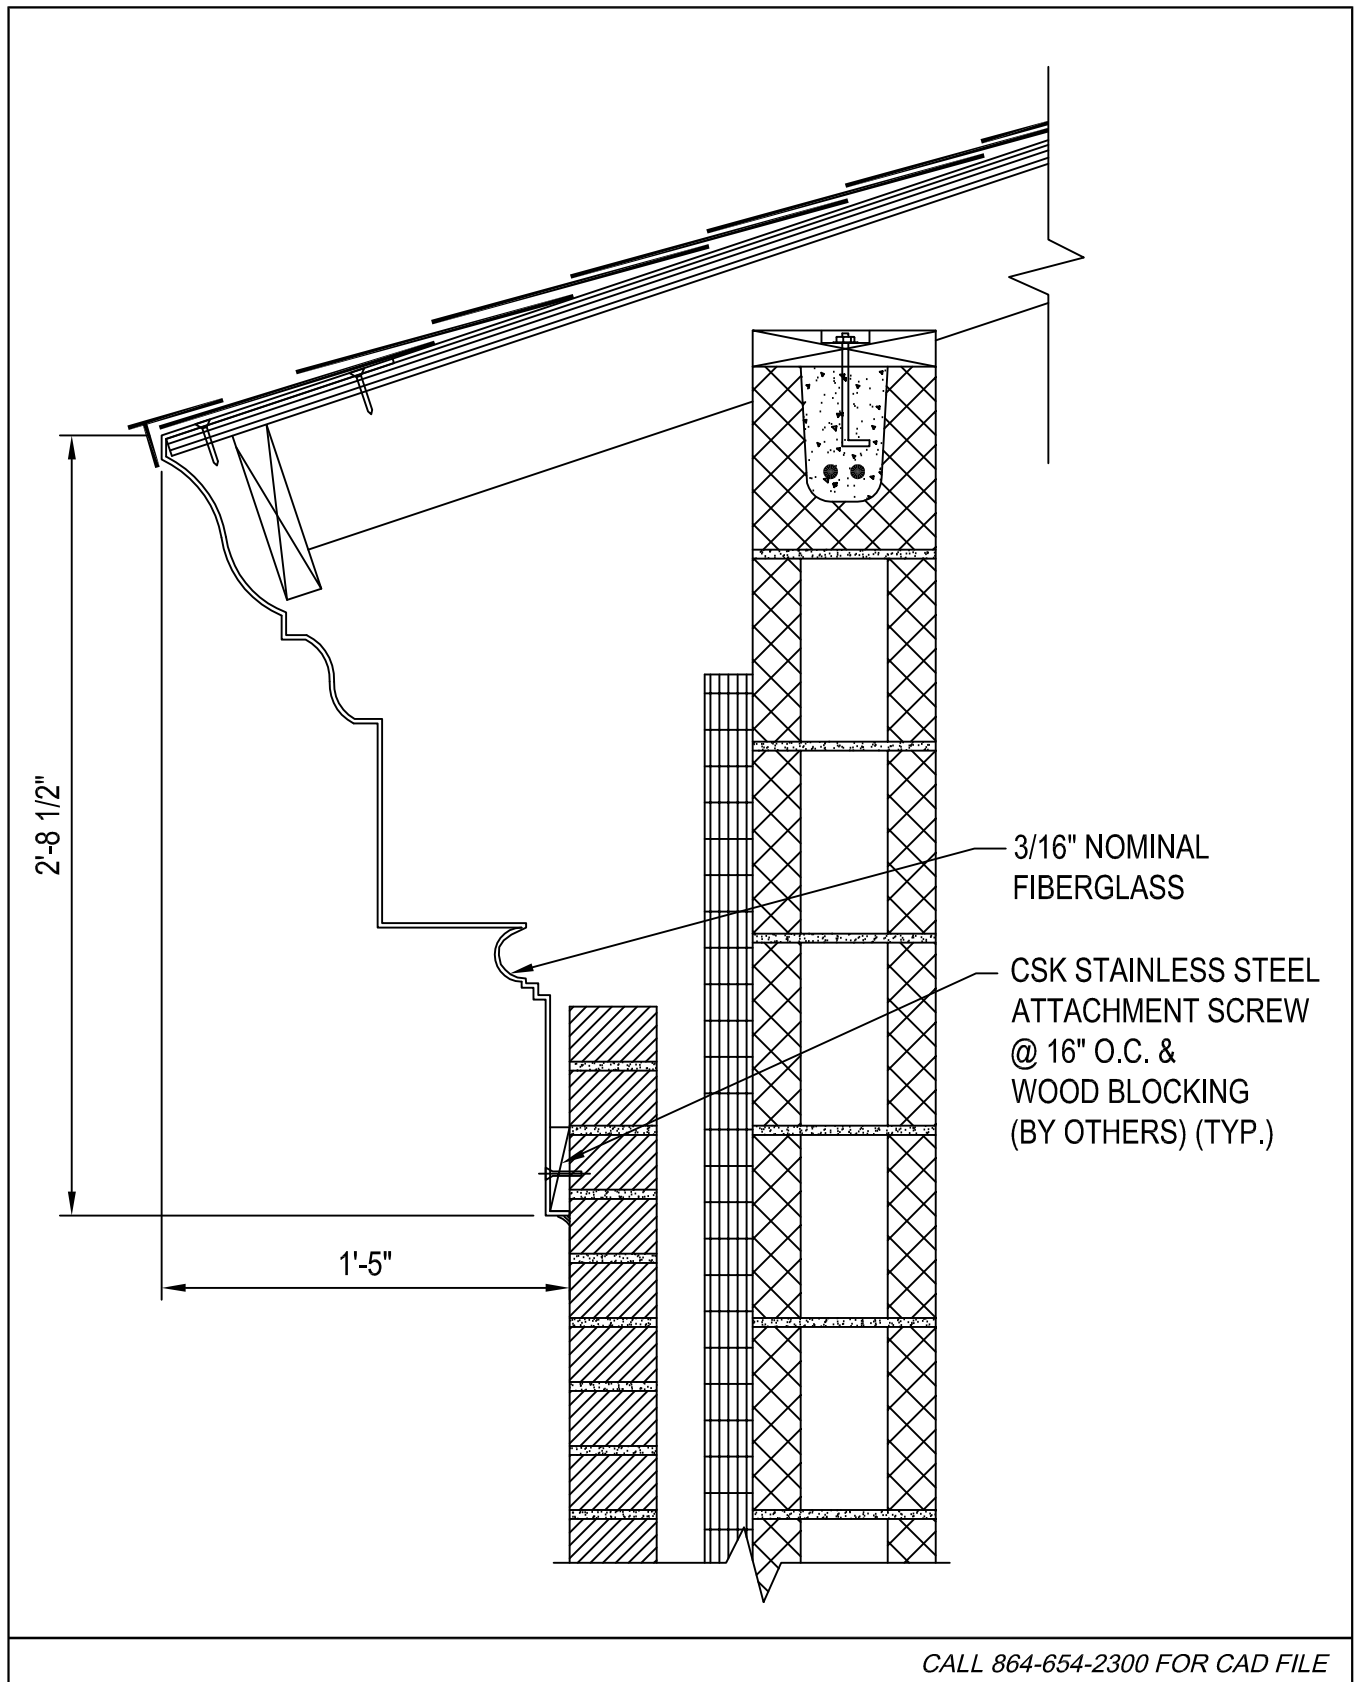

DECORATIVE ARCHITECTURAL PRODUCTS			
FIBERTECH	STANDARD CORNICE PROFILE		SCALE: 1 1/2"=1'-0"
	STYLE: TRUST 1		DRAWN BY: JT
			FC-209-1